



OWNER/DEVELOPER: TOM HAMMOND P.E.
HAMMOND ENGINEERING, INC.
3802 NORTH "S" STREET
PENSACOLA, FL 32503
PHONE: 850-434-2603

OWNER/DEVELOPER: U.I.L. FAMILY LIMITED PARTNERSHIP
FLORIDA LIMITED PARTNERSHIP
C/O 4229 HIGHWAY 90 EAST
PACE, FL 32571
PHONE: 850-894-0984

SURVEYOR: ANTHONY W. JUSTICE P.S.M. #7195
MERRILL PARKER SHAW, INC.
4928 N. DAVIS HIGHWAY
PENSACOLA, FL 32503
(850) 478-4923

RECORD PLAT OF PACE COMMONS PHASE ONE

BEING A PORTION OF SECTIONS 27, 35, 36 AND 28 TOWNSHIP 1 NORTH, RANGE 29 WEST,
SANTA ROSA COUNTY, FLORIDA
A 266 LOT SINGLE-FAMILY RESIDENTIAL SUBDIVISION
MAY, 2025

GRAPHIC SCALE



UNPLATED E.L.L.U.: AH

E.L.L.U.: S.F.R.


VACANT

E.L.L.U.

UNPLATED E.L.L.U.: AH

(IN FEET)

1 inch = 100 ft.

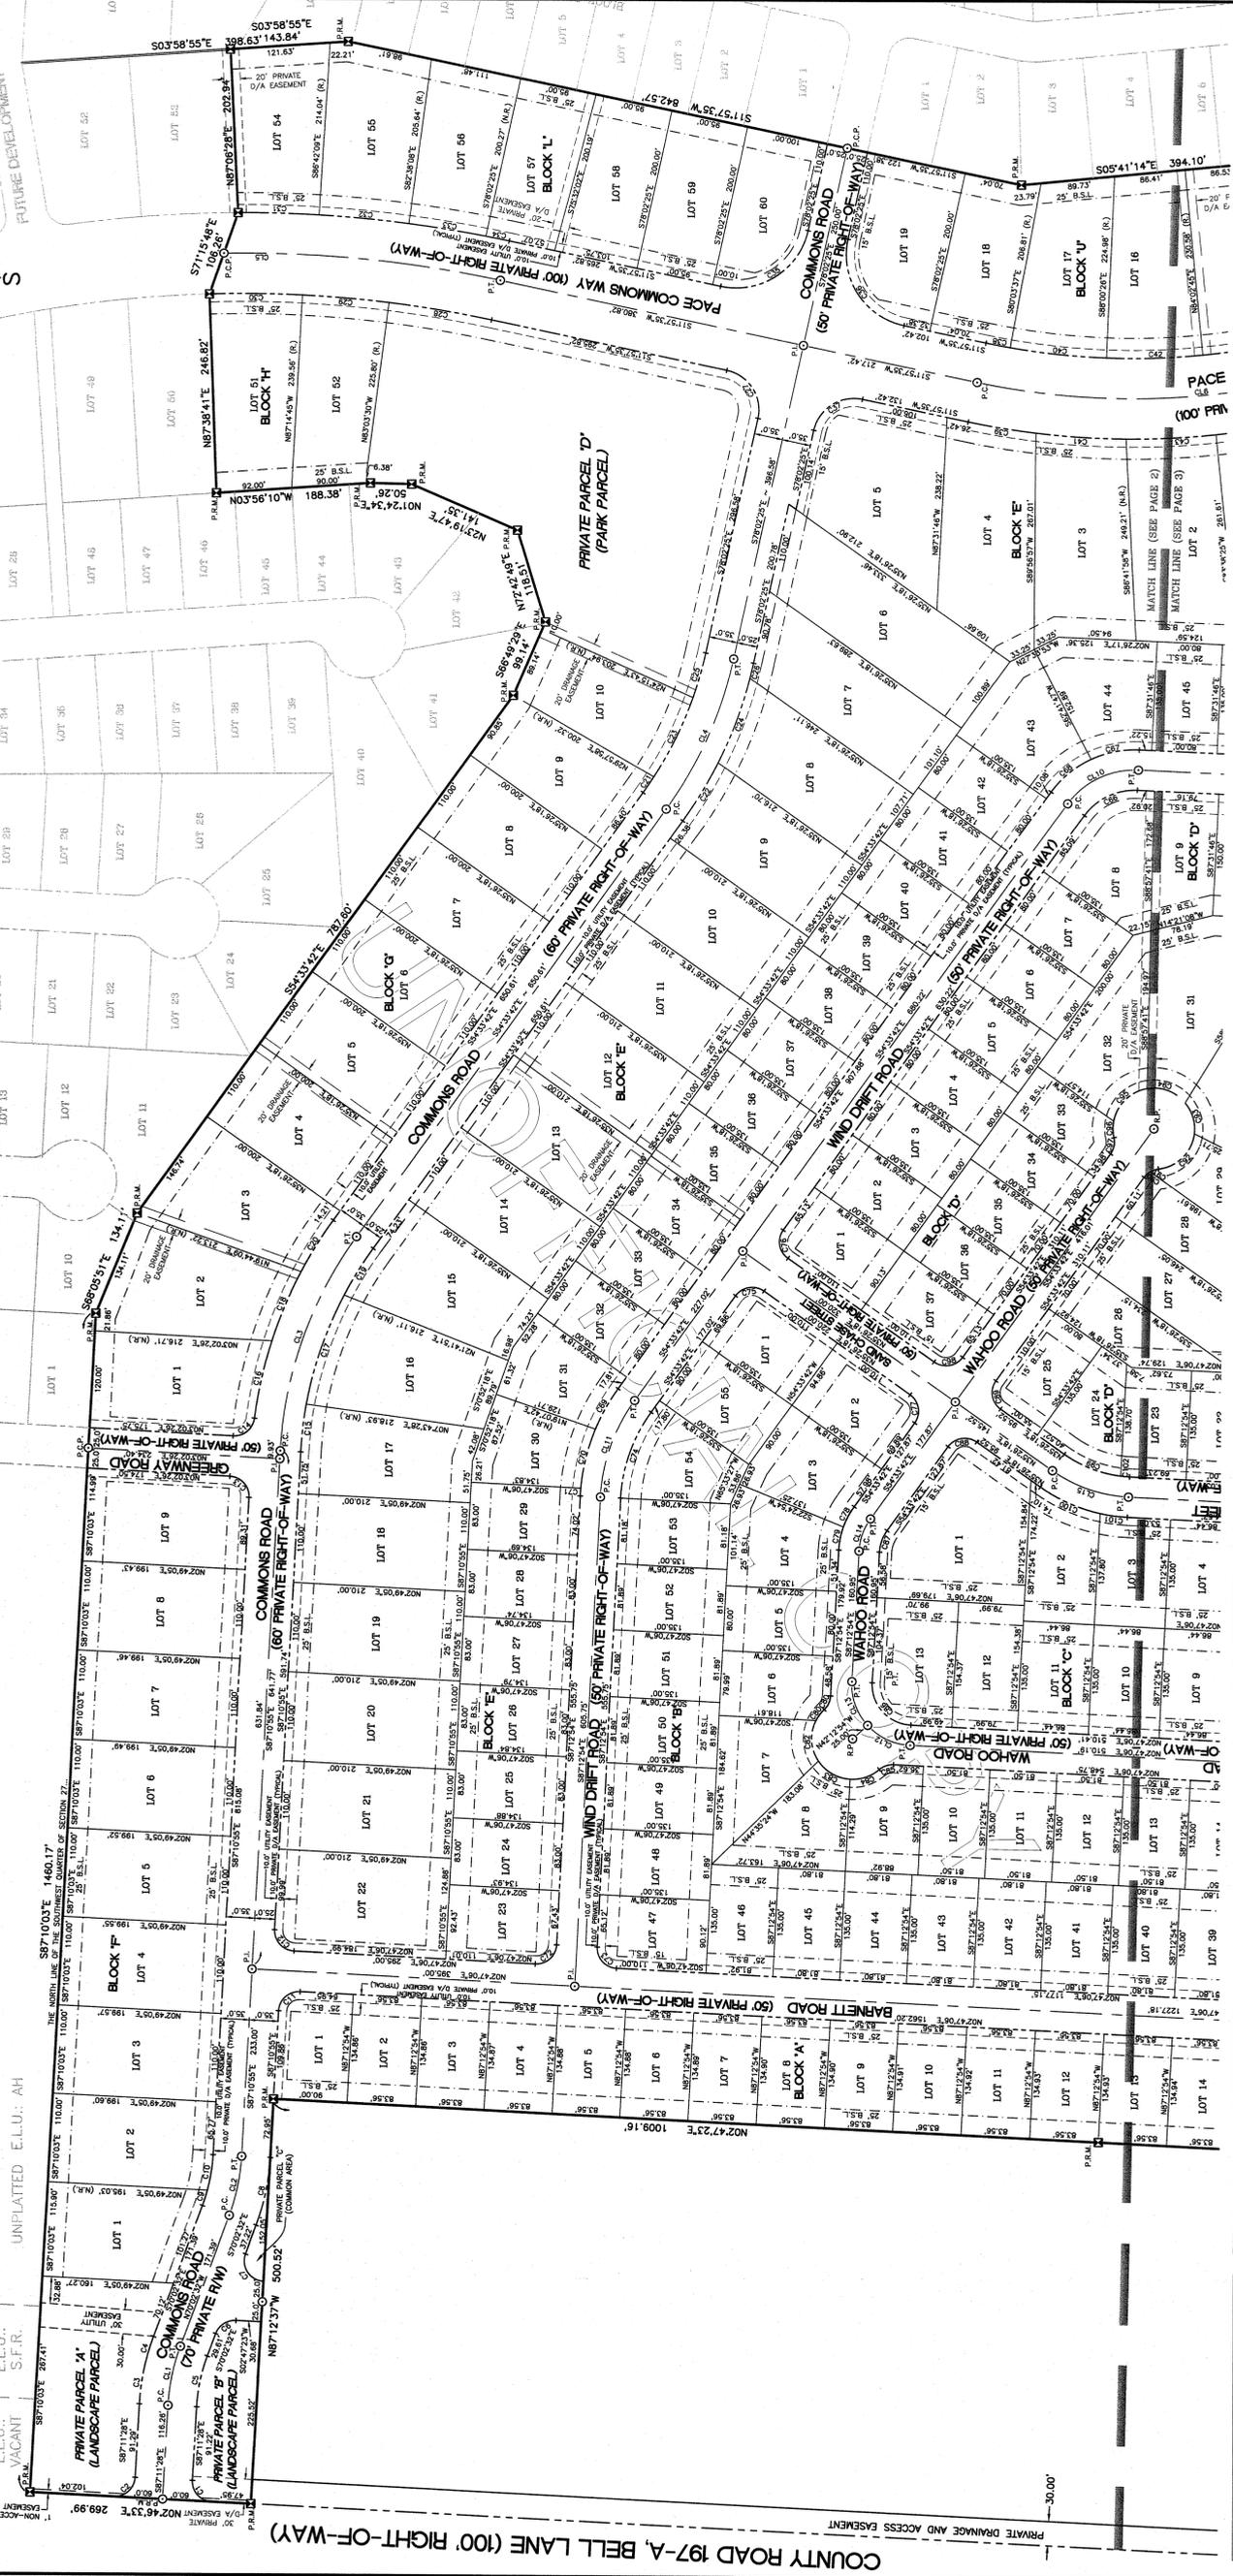

CURVE	LENGTH	RADIUS	CHORD	BEARING
NOTICE:
THIS PLAT IS RECORDED IN ITS GRAPHIC FORM, AS THE OFFICIAL REPRODUCTION OF THE SUBDIVISION LAND DESCRIBED HEREIN AND WILL IN NO CIRCUMSTANCES BE SUPPLANTED BY ANY OTHER GRAPHIC OR DIGITAL FORM OF THIS PLAT. THEREAFTER, ANY CHANGES TO THIS PLAT THAT MAY BE FOUND IN THE PUBLIC RECORDS OF THIS COUNTY.

RESTRICTIVE COVENANTS, OFFICIAL RECORDS BOOK

MERRILL PARKER SHAW, INC.
4928 N. DAVIS HIGHWAY
PENSACOLA, FL 32503
PHONE: (850) 478-4923
FAX: (850) 478-4923
FLORIDA CORPORATION NUMBER 7774

DENOTES:
- 4"x4" CONCRETE MONUMENT, NUMBERED 7174 L.B., P.R.M. (PLACED)
- 4"x4" CONCRETE MONUMENT, NUMBERED 7174 L.B., P.C.H. (PLACED)
P.W. - POINT OF WAKEN
P.C. - POINT OF CURVATURE
P.T.C. - POINT OF TANGENCY
P.I.C. - POINT OF INTERSECTION
R.P.P. - RADIUS POINT
P.M. - PERMANENT MONUMENT
P.R.M. - PERMANENT REFERENCE MONUMENT
B.S.L. - BUILDING SETBACK LINE
(R) - RADIAL
(N.R.) - NON-RADIAL
G.P.S. - GLOBAL POSITIONING SYSTEM

PLAT BOOK 15, PAGE 61

PAGE 2 OF 4




OWNER/DEVELOPER:
 BELL LANE, LLC, A FLORIDA LIMITED LIABILITY COMPANY
 U.I.L. FAMILY LIMITED PARTNERSHIP, A FLORIDA LIMITED PARTNERSHIP
 C/O 4229 HIGHWAY 90 EAST
 PACE, FL 32579
 PHONE: 850-994-0984

ENGINEER:
 TOM HAMMOND, P.E.
 HAMMOND ENGINEERING, INC.
 3802 NORTH "S" STREET
 PENSACOLA, FL 32505
 PHONE: 850-434-2603

SURVEYOR:
 ANTHONY W JUSTICE P.S.M. #7195
 MERRILL PARKER SHAW, INC.
 4928 N. DAVIS HIGHWAY
 PENSACOLA, FL 32503
 (850) 478-4925

RECORD PLAT OF PACE COMMONS PHASE ONE

BEING A PORTION OF SECTIONS 27, 35, 36 AND 28 TOWNSHIP 1 NORTH, RANGE 29 WEST,
 SANTA ROSA COUNTY, FLORIDA
 A 266 LOT SINGLE-FAMILY RESIDENTIAL SUBDIVISION
 MAY, 2025

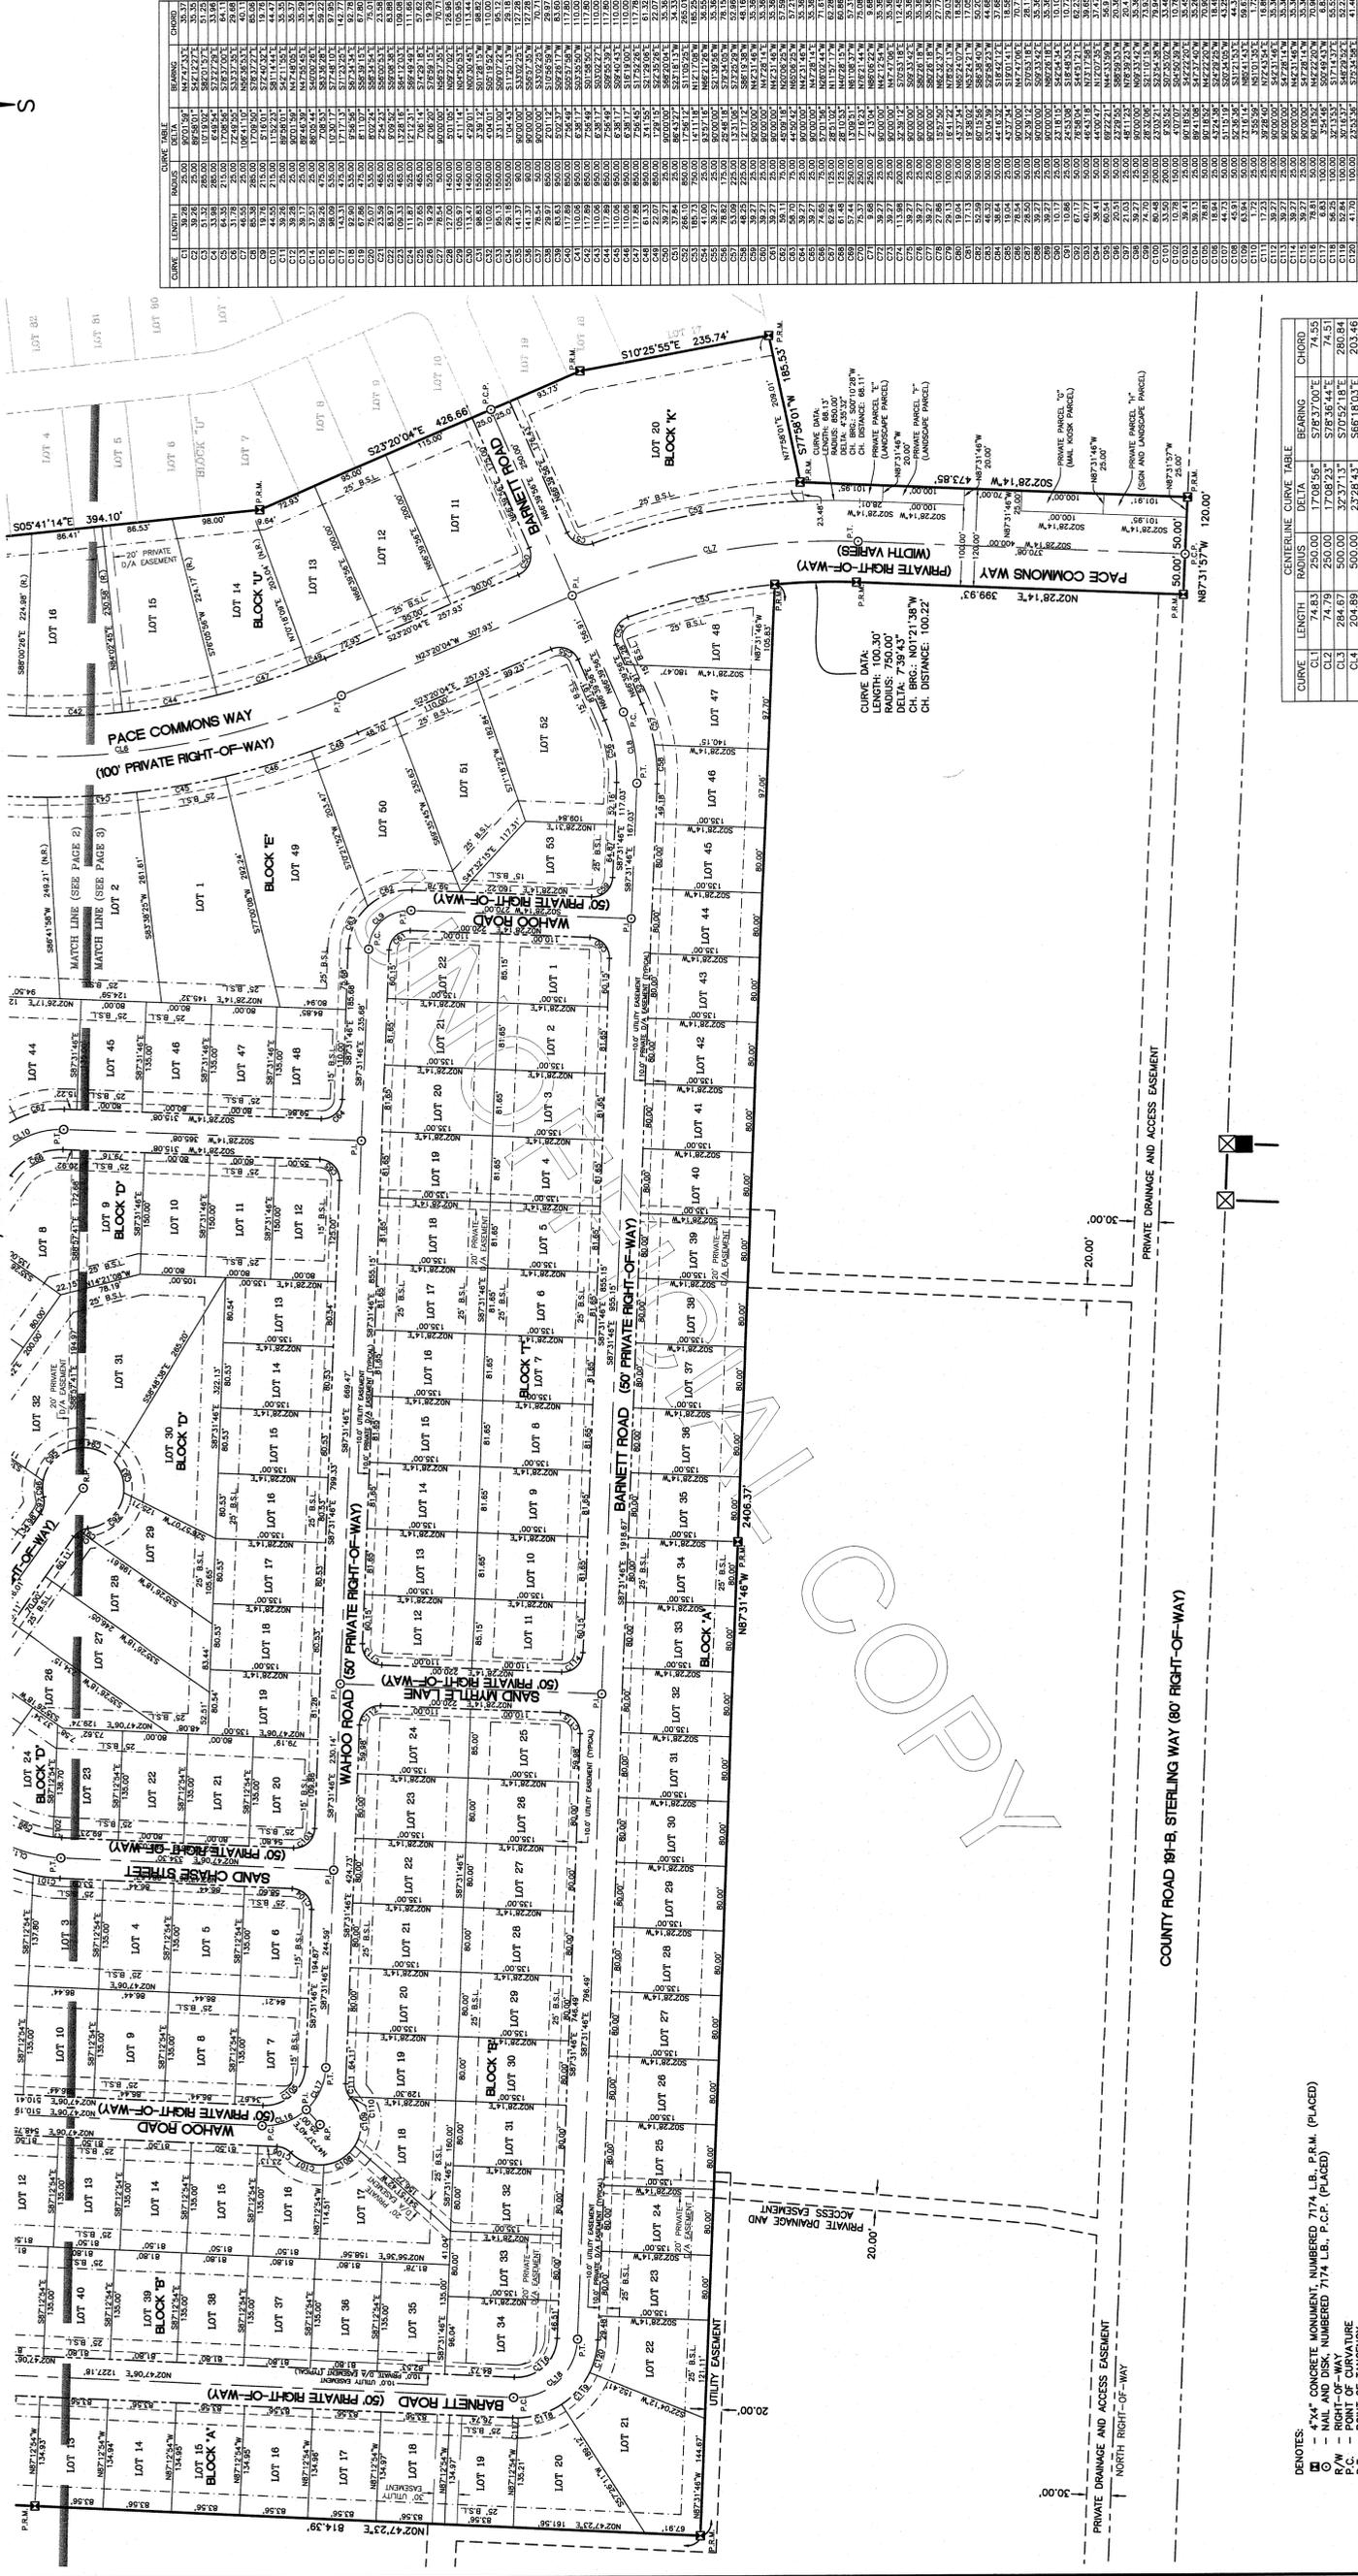

CURVE	LENGTH	RADIUS	DELTA	BEARING	CHORD

NOTICE:
 THIS PLAT, AS RECORDED IN ITS GRAPHIC FORM, IS THE OFFICIAL DEPICTION OF THE SUBDIVIDED LANDS DESCRIBED HEREIN AND WILL IN NO CIRCUMSTANCES BE SUPPLANTED IN AUTHORITY BY ANY OTHER INSTRUMENTS THAT ARE NOT RECORDED ON THIS PLAT THAT MAY BE FOUND IN THE PUBLIC RECORDS OF THIS COUNTY.

DENOTES:
 (C) - CONCRETE MONUMENT, NUMBERED 7174 L.B., P.P.M. (PLACED)
 (B) - NAIL AND DISK, NUMBERED 7174 L.B., P.C.P. (PLACED)
 R/W - RIGHT-OF-WAY
 P.C. - POINT OF CURVATURE
 P.R.C. - POINT OF REVERSE CURVATURE
 P.I. - POINT OF INTERSECTION
 P.C.P. - PERMANENT CONTROL POINT
 P.R.M. - PERMANENT REFERENCE MONUMENT
 B.S.L. - BUILDING SETBACK LINE
 (R) - RADIAL
 (N) - NON-RADIAL
 G.P.S. - GLOBAL POSITIONING SYSTEM

**RESTRICTIVE COVENANTS,
 OFFICIAL RECORDS BOOK**

MERRILL PARKER SHAW, INC.
 4928 N. DAVIS HIGHWAY
 PENSACOLA, FL 32503
 PHONE: (850) 478-4925
 FAX: (850) 478-4925
 FLORIDA CORPORATION NUMBER 7174

PLAT BOOK 15, PAGE 62

PAGE 3 OF 4

